


S2W34W3N

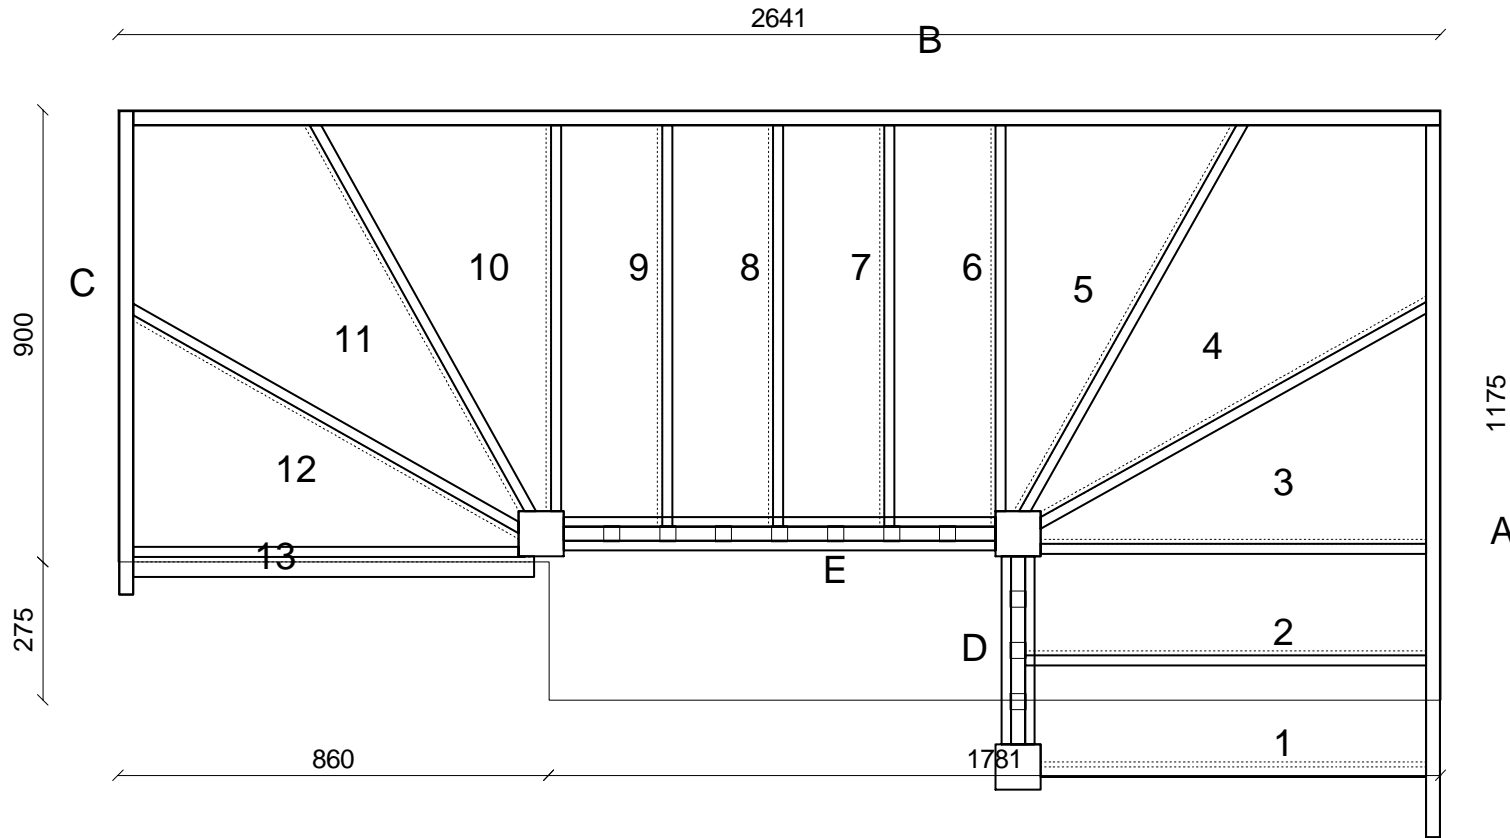

Floor Height:	2600.000 mm
Floor Depth Above:	0.000 mm
Floor Depth Below:	0.000 mm
Joist Depth:	260.000 mm
Headroom:	2002.162 mm
Pitch Of Stair:	42.02 °
Run:	222.000 mm
Rise:	200.000 mm
Tread Thickness:	22.000 mm
String Faceside:	28.000 mm
String Offside:	28.000 mm

Posts Dimensions

Entry:	90.000*90.000
Corner:	90.000*90.000
Exit:	-----

Material

Strings:	1.Engineered Pine String 28mm
Treads:	2.Engineered Pine Tread 22mm
Riser:	3.Plywood Risers 9.6mm Thick
Posts:	4. Pine 90 Square Newels
Handrails:	Pine

Client: -----

Stairplan Ltd
 01952 216000

Order: Web Page
 Project: -----

Run: 6 Winders GRT
 Stair: S2W34W3N

Scale: 1 : 15.00
 28.03.05 20:43